



CONSULTANT

AECOM LEEDS
5th FLOOR
2 CITY WALK
LEEDS
LS11 9AR
0113 391 6900 tel
www.aecom.com



This drawing has been prepared for the use of AECOM's client. It may not be used, modified, reproduced or relied upon by third parties, except as agreed by AECOM or as required by law. AECOM accepts no responsibility, and denies any liability whatsoever, to any party that uses or relies on this drawing without AECOM's express written consent. Do not scale this document. All measurements must be obtained from the stated dimensions.

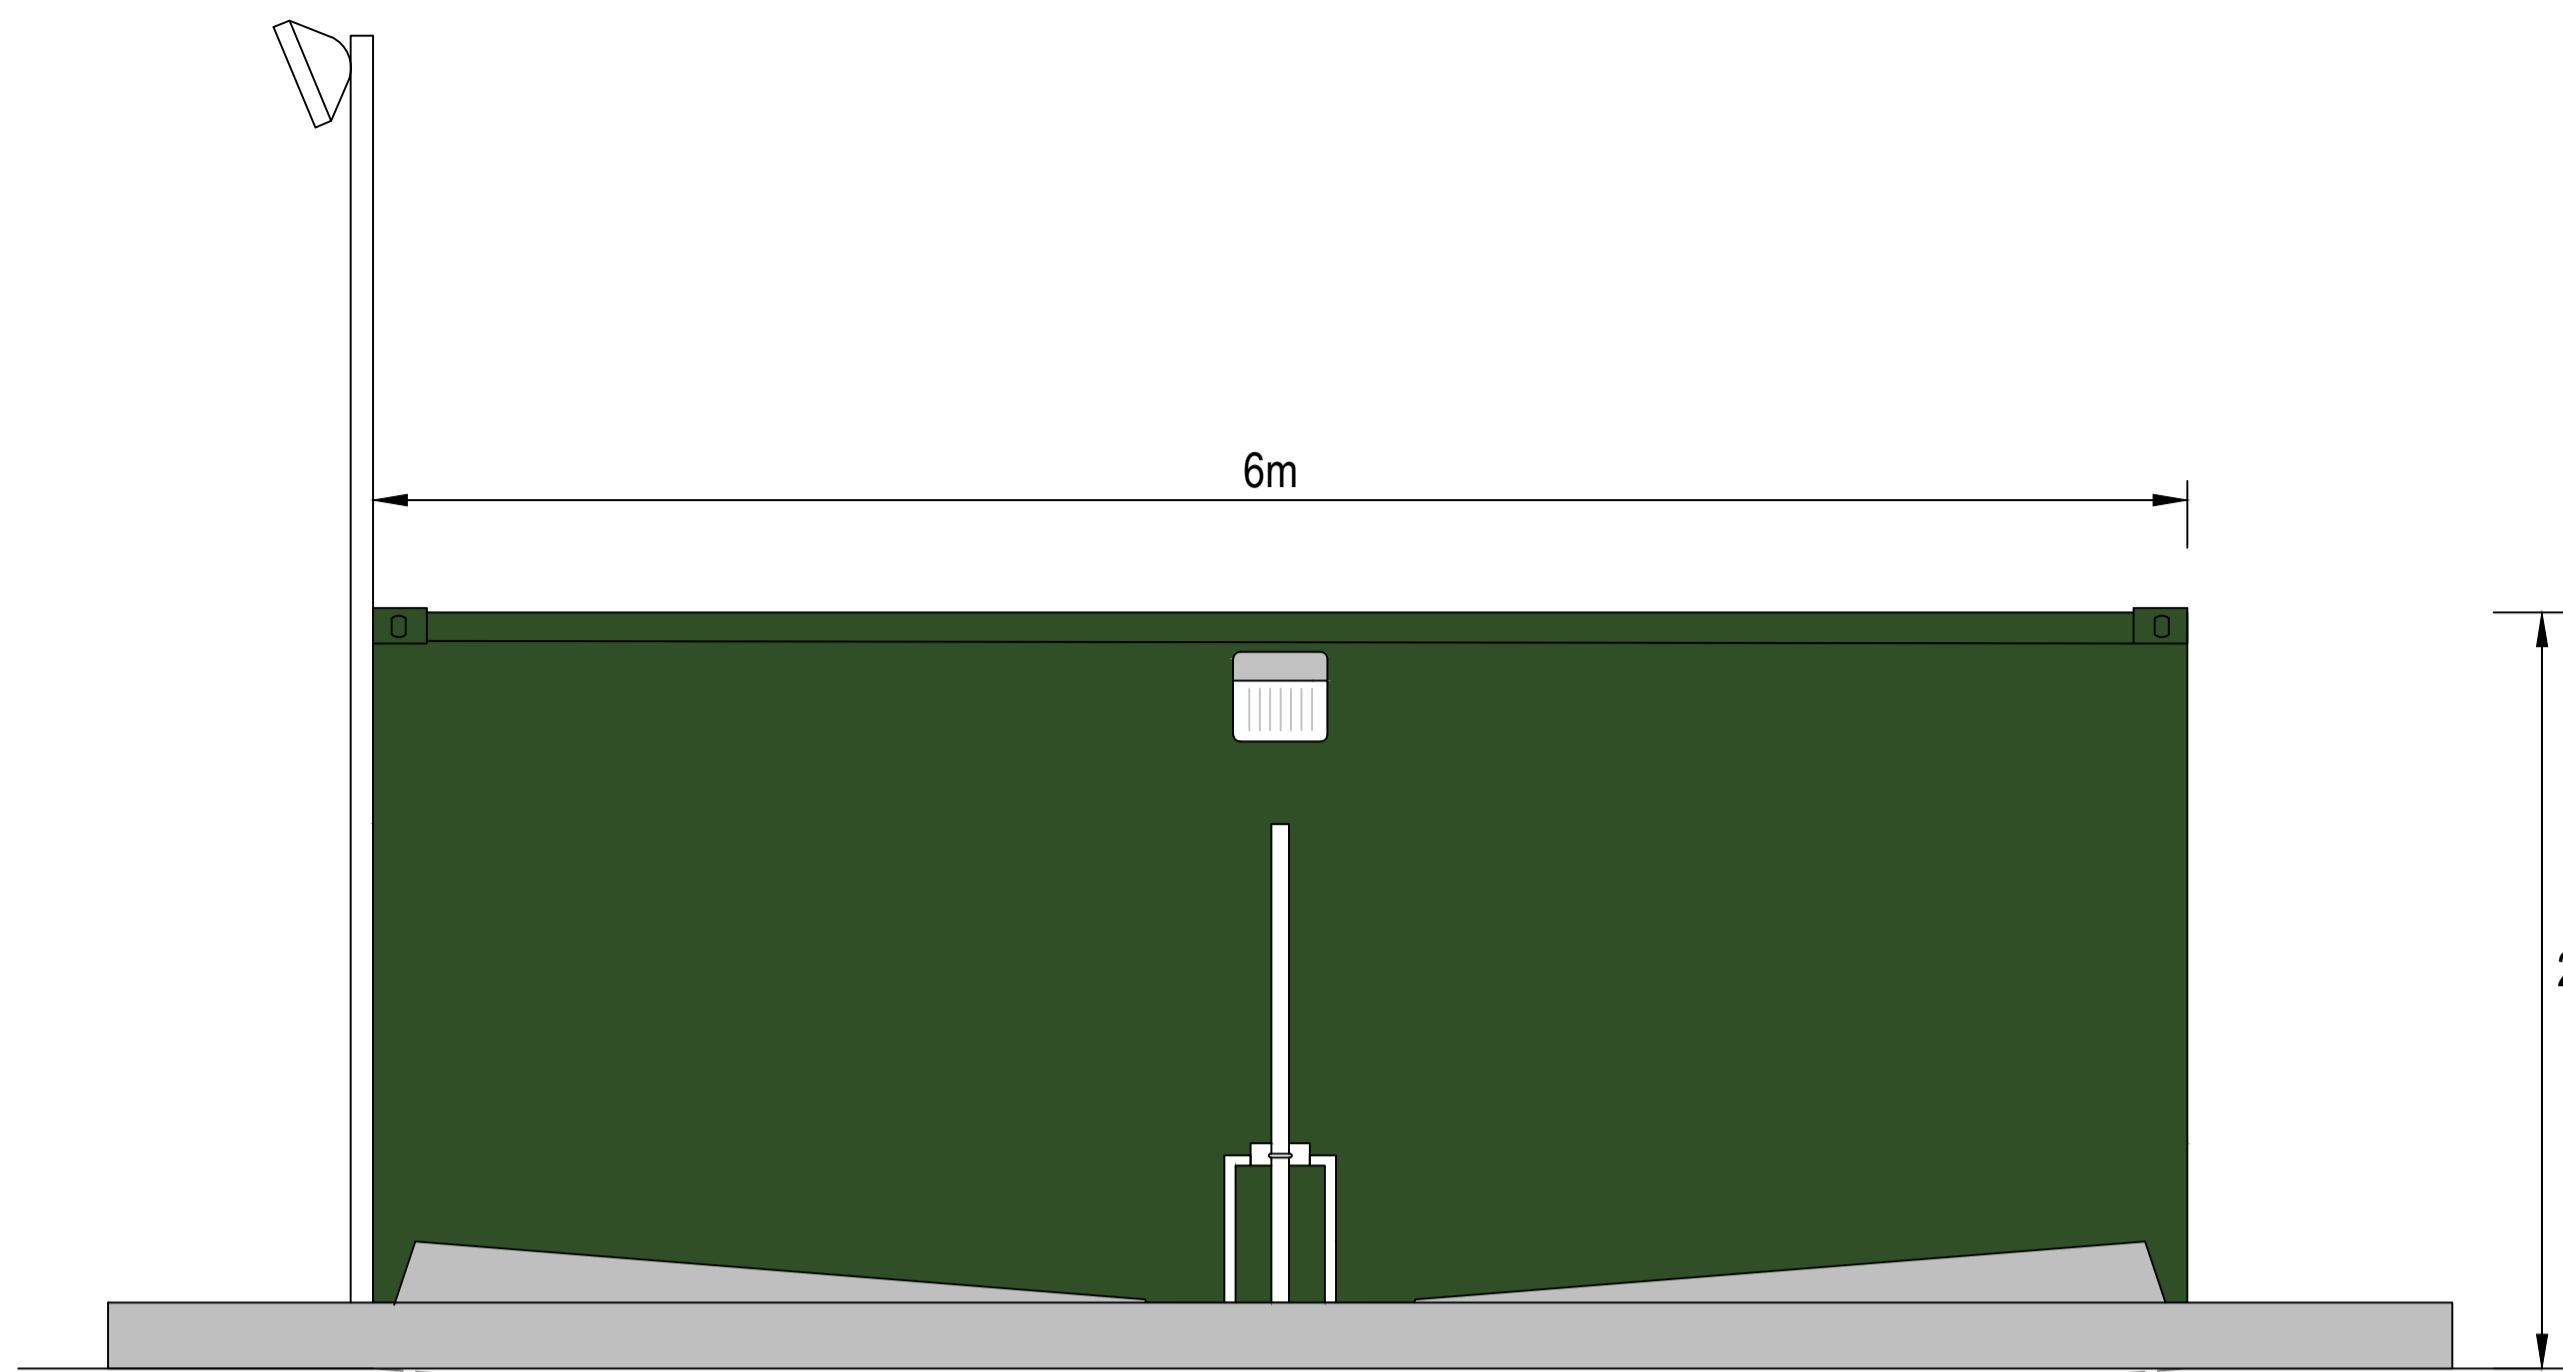

SIDE ELEVATION
SCALE 1:25

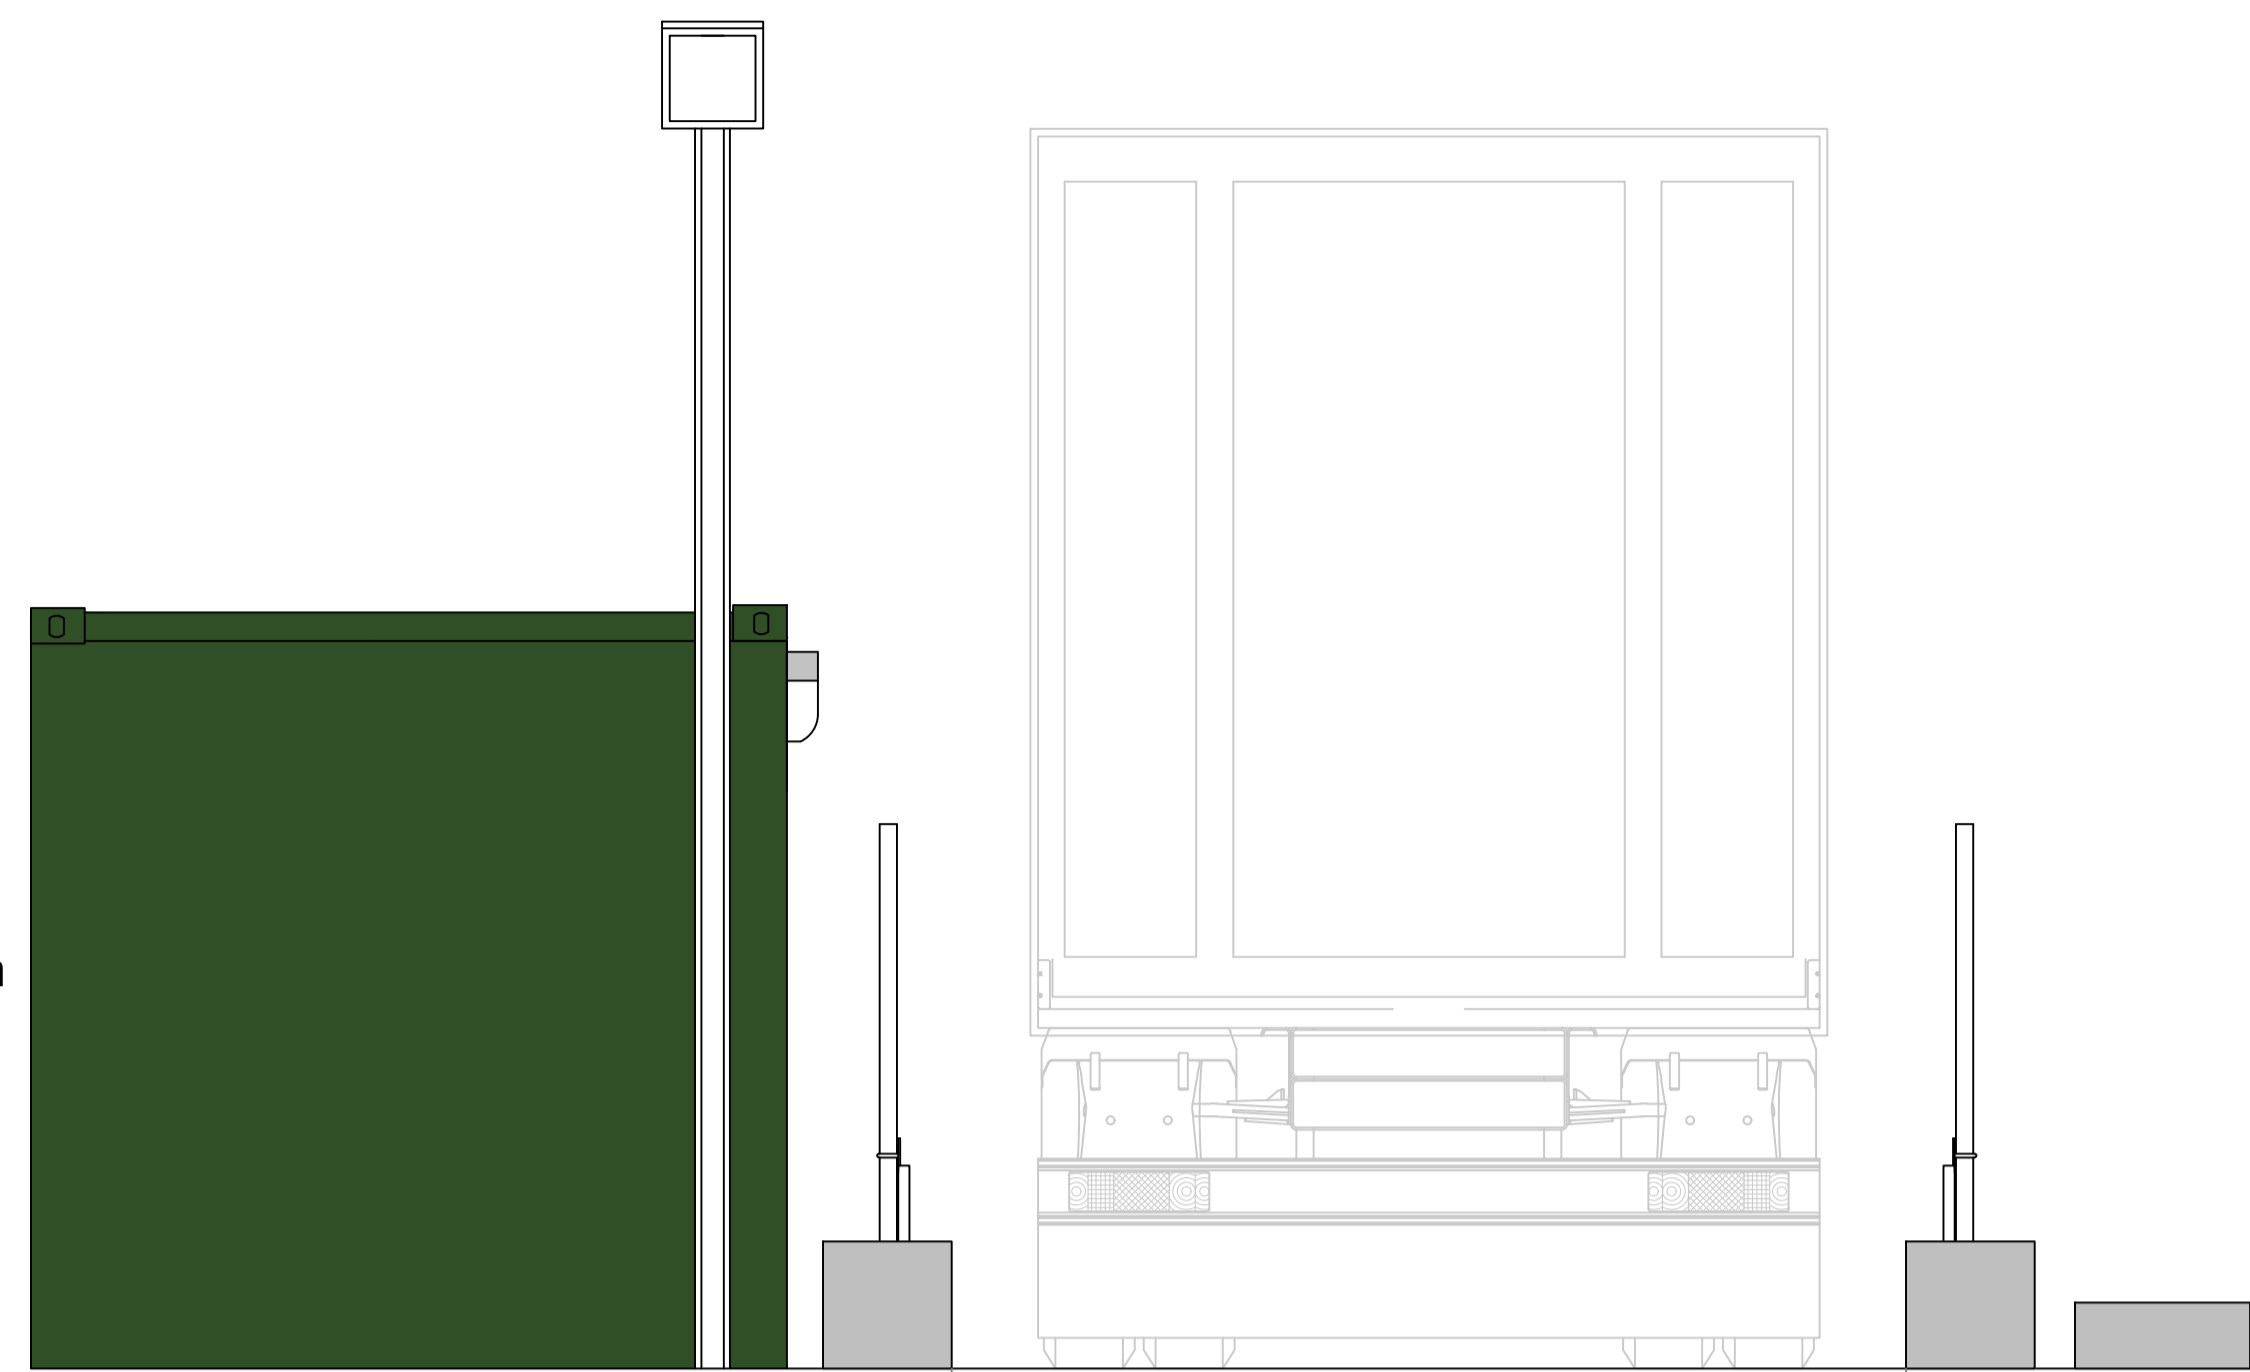

FRONT ELEVATION
SCALE 1:25

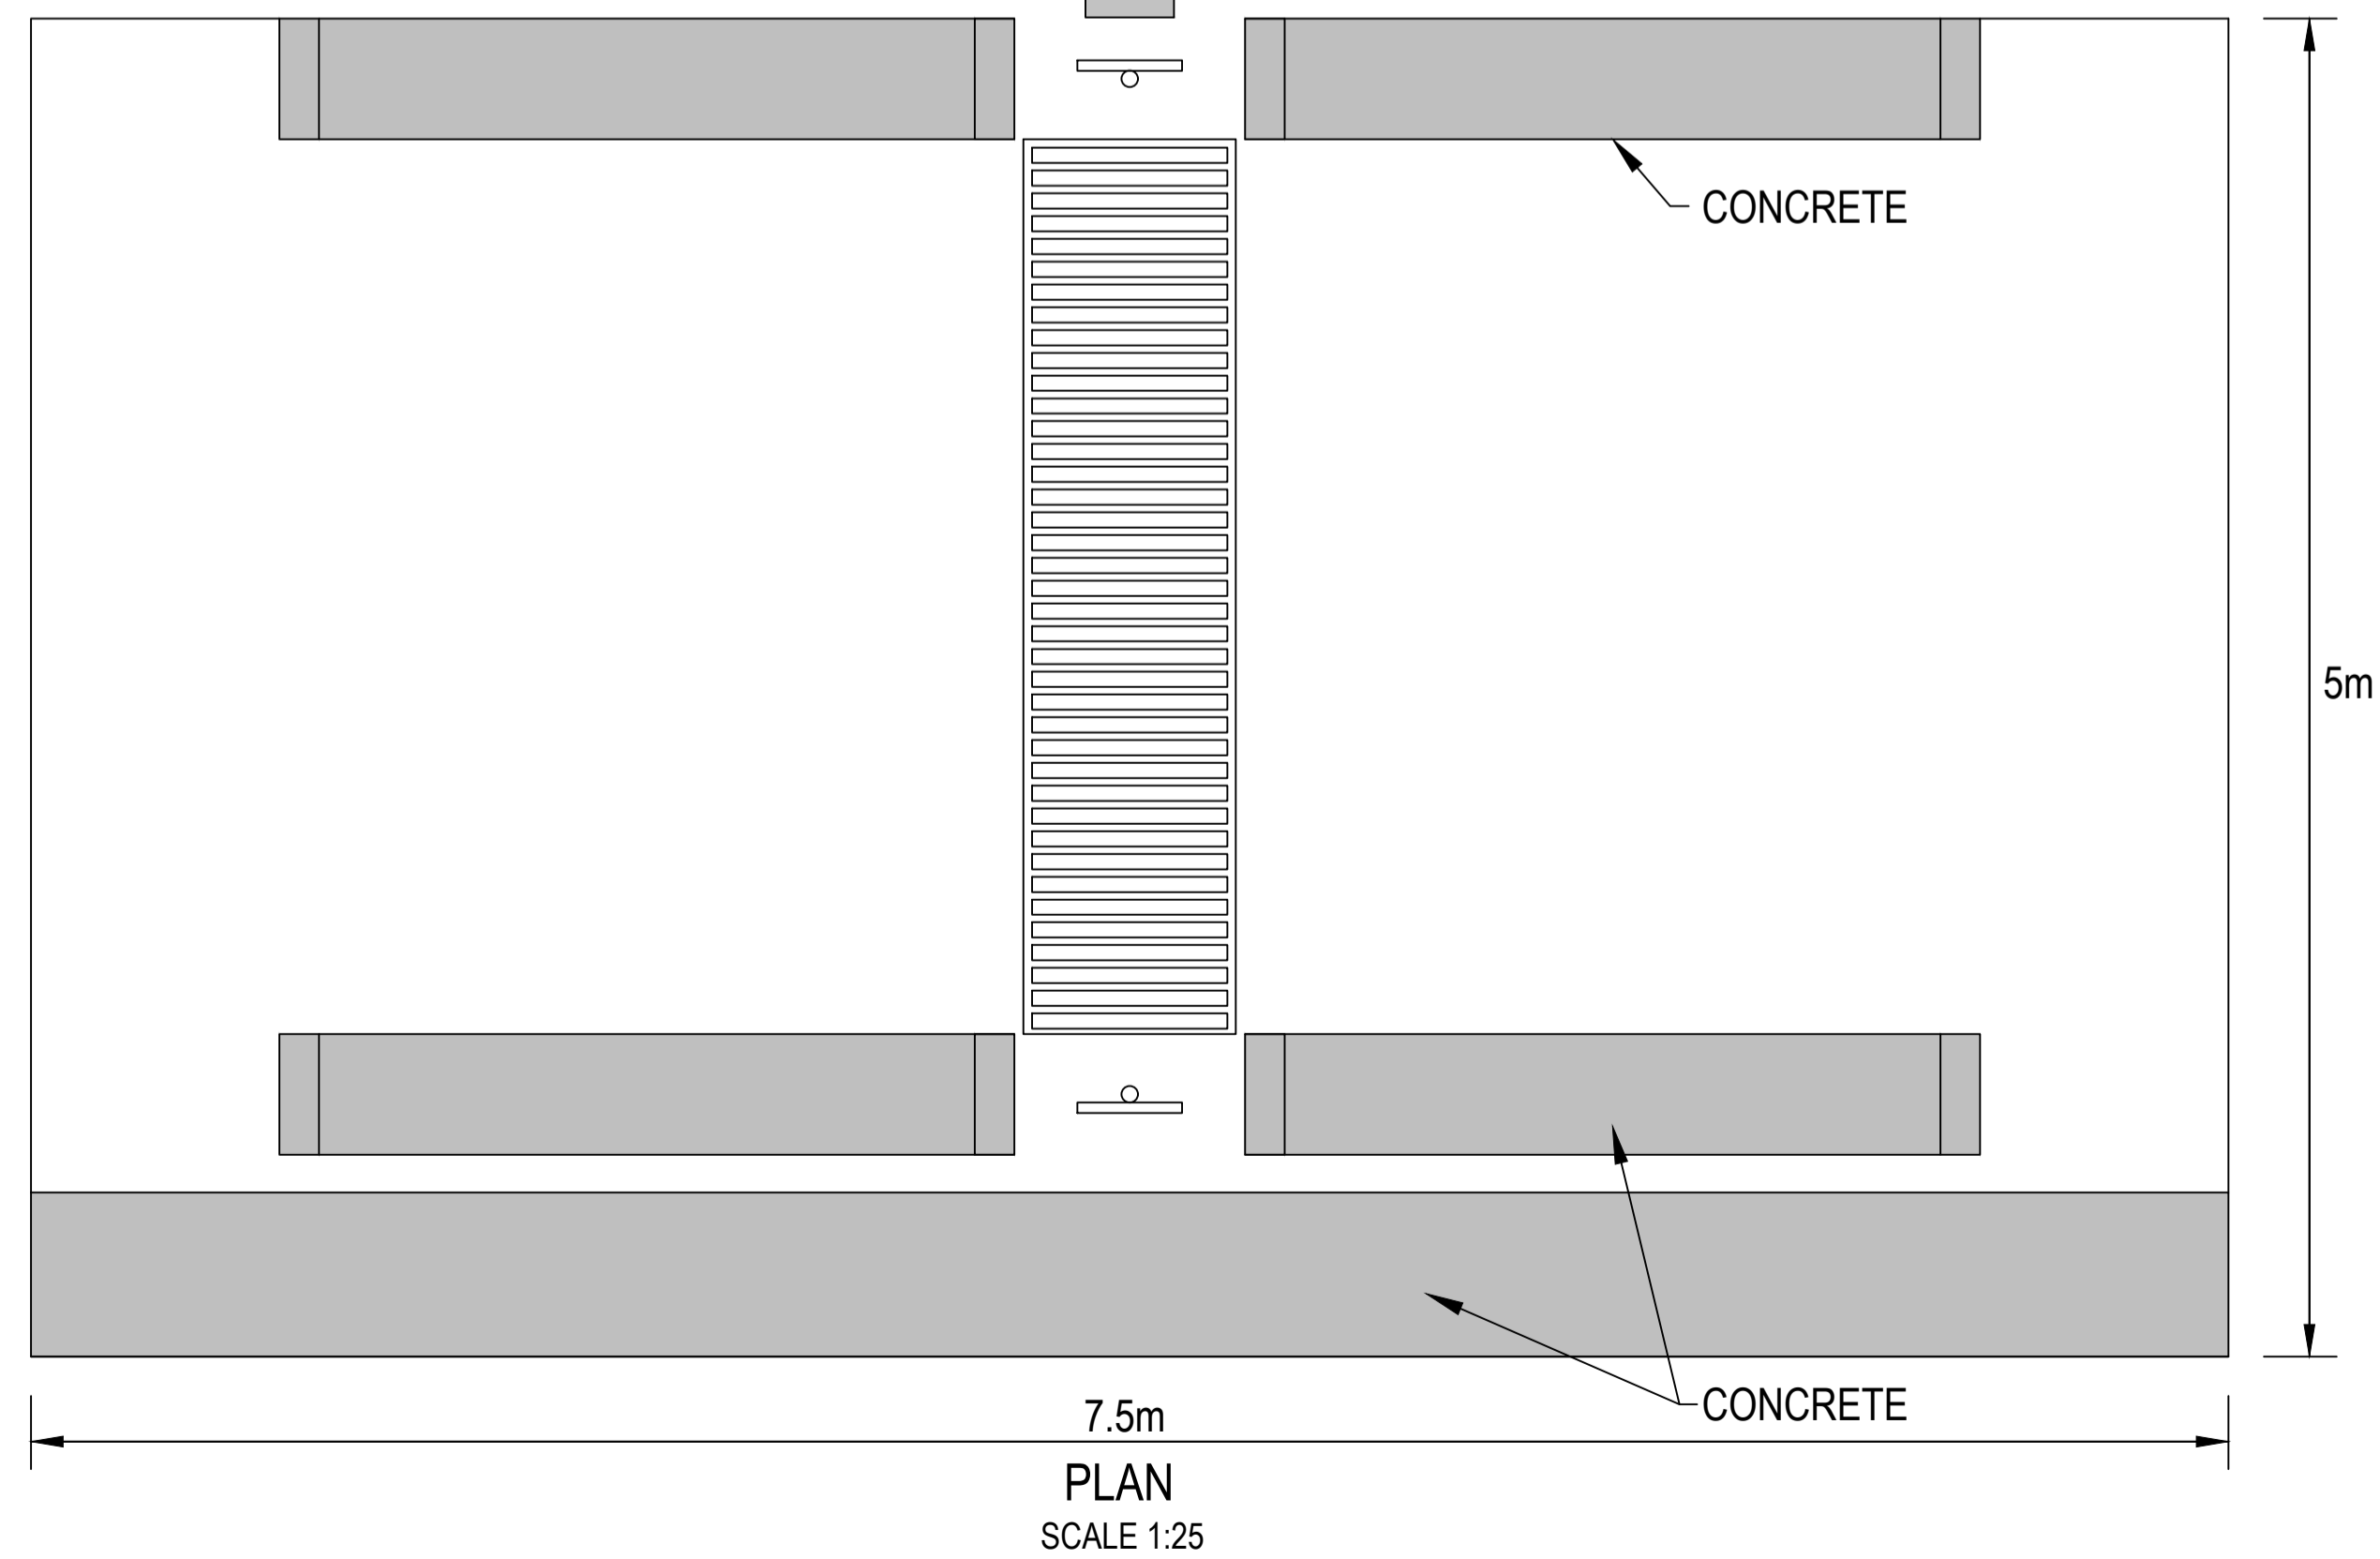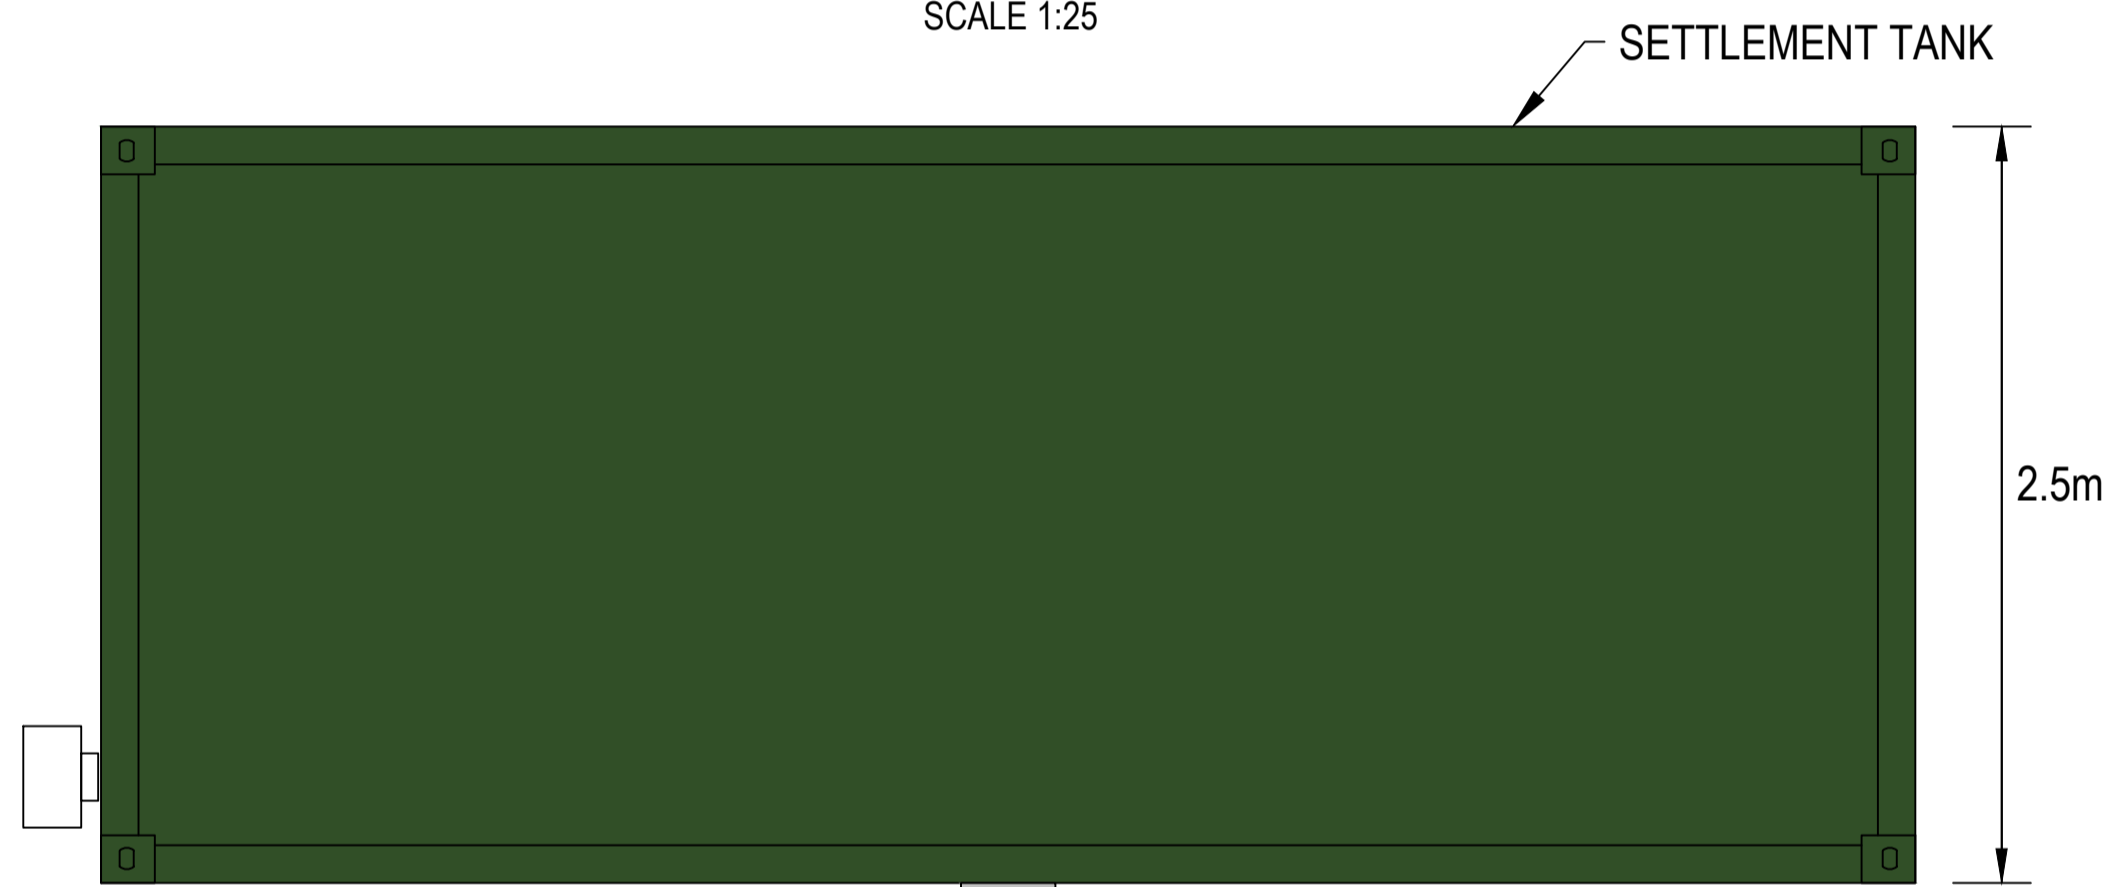

PLAN
SCALE 1:25

DRAWING STATUS

FOR PLANNING

ISSUE/REVISION

I/R	DATE	DESCRIPTION

SCALE @ A1

1:250

PROJECT NUMBER

60589011

SHEET TITLE

EXISTING WHEEL WASH LAYOUT
AND ELEVATIONS PLAN

SHEET NUMBER

60589011/IN/DW/003

REV.