
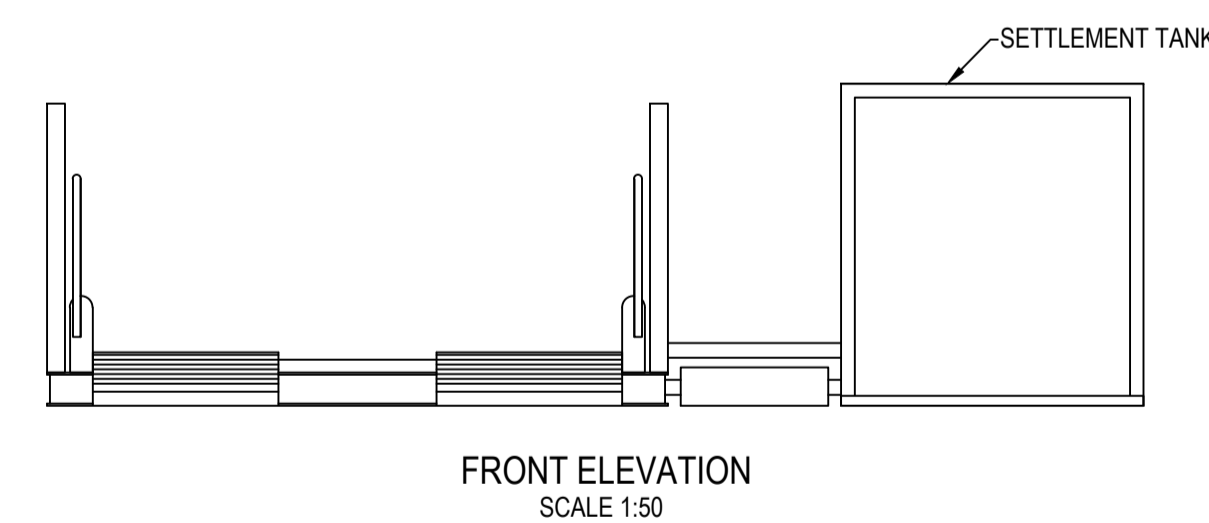
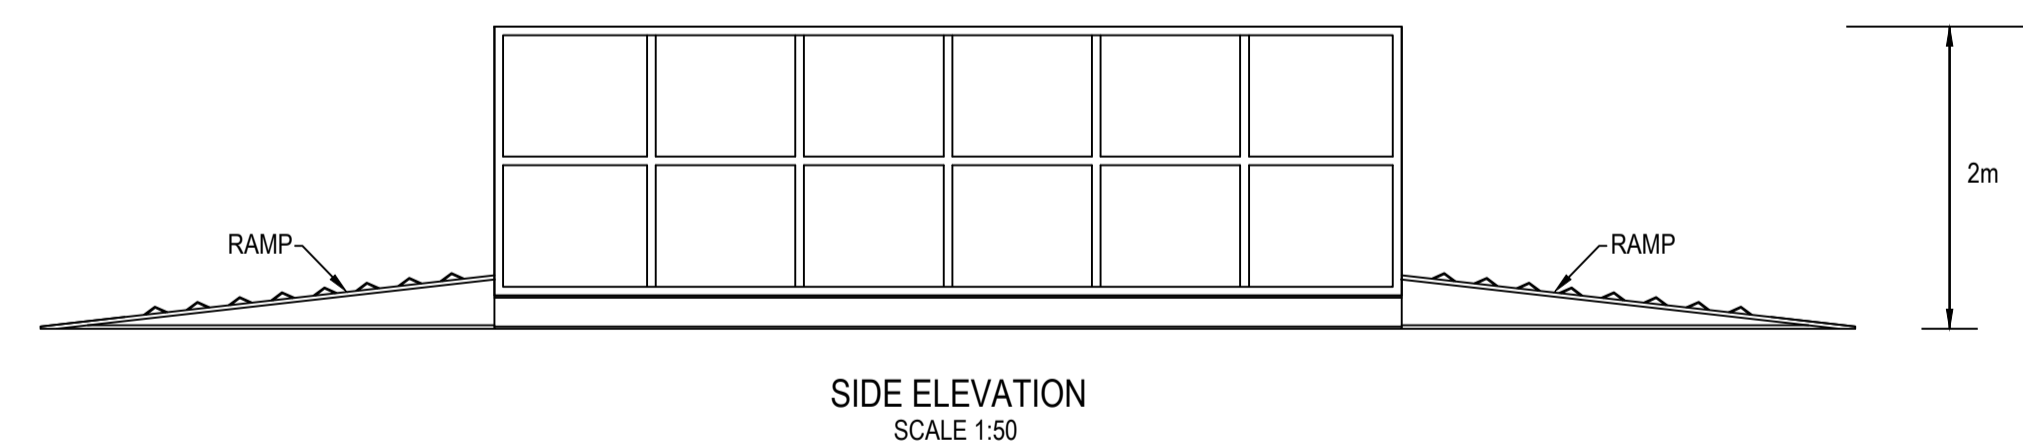


**PROJECT**  
GALE COMMON EXTRACTION PROJECT

**CLIENT**  
EP UK INVESTMENTS

**CONSULTANT**  
AECOM LEEDS  
5th FLOOR  
2 CITY WALK  
LEEDS  
LS11 9AR  
0113 391 6800 tel  
www.aecom.com

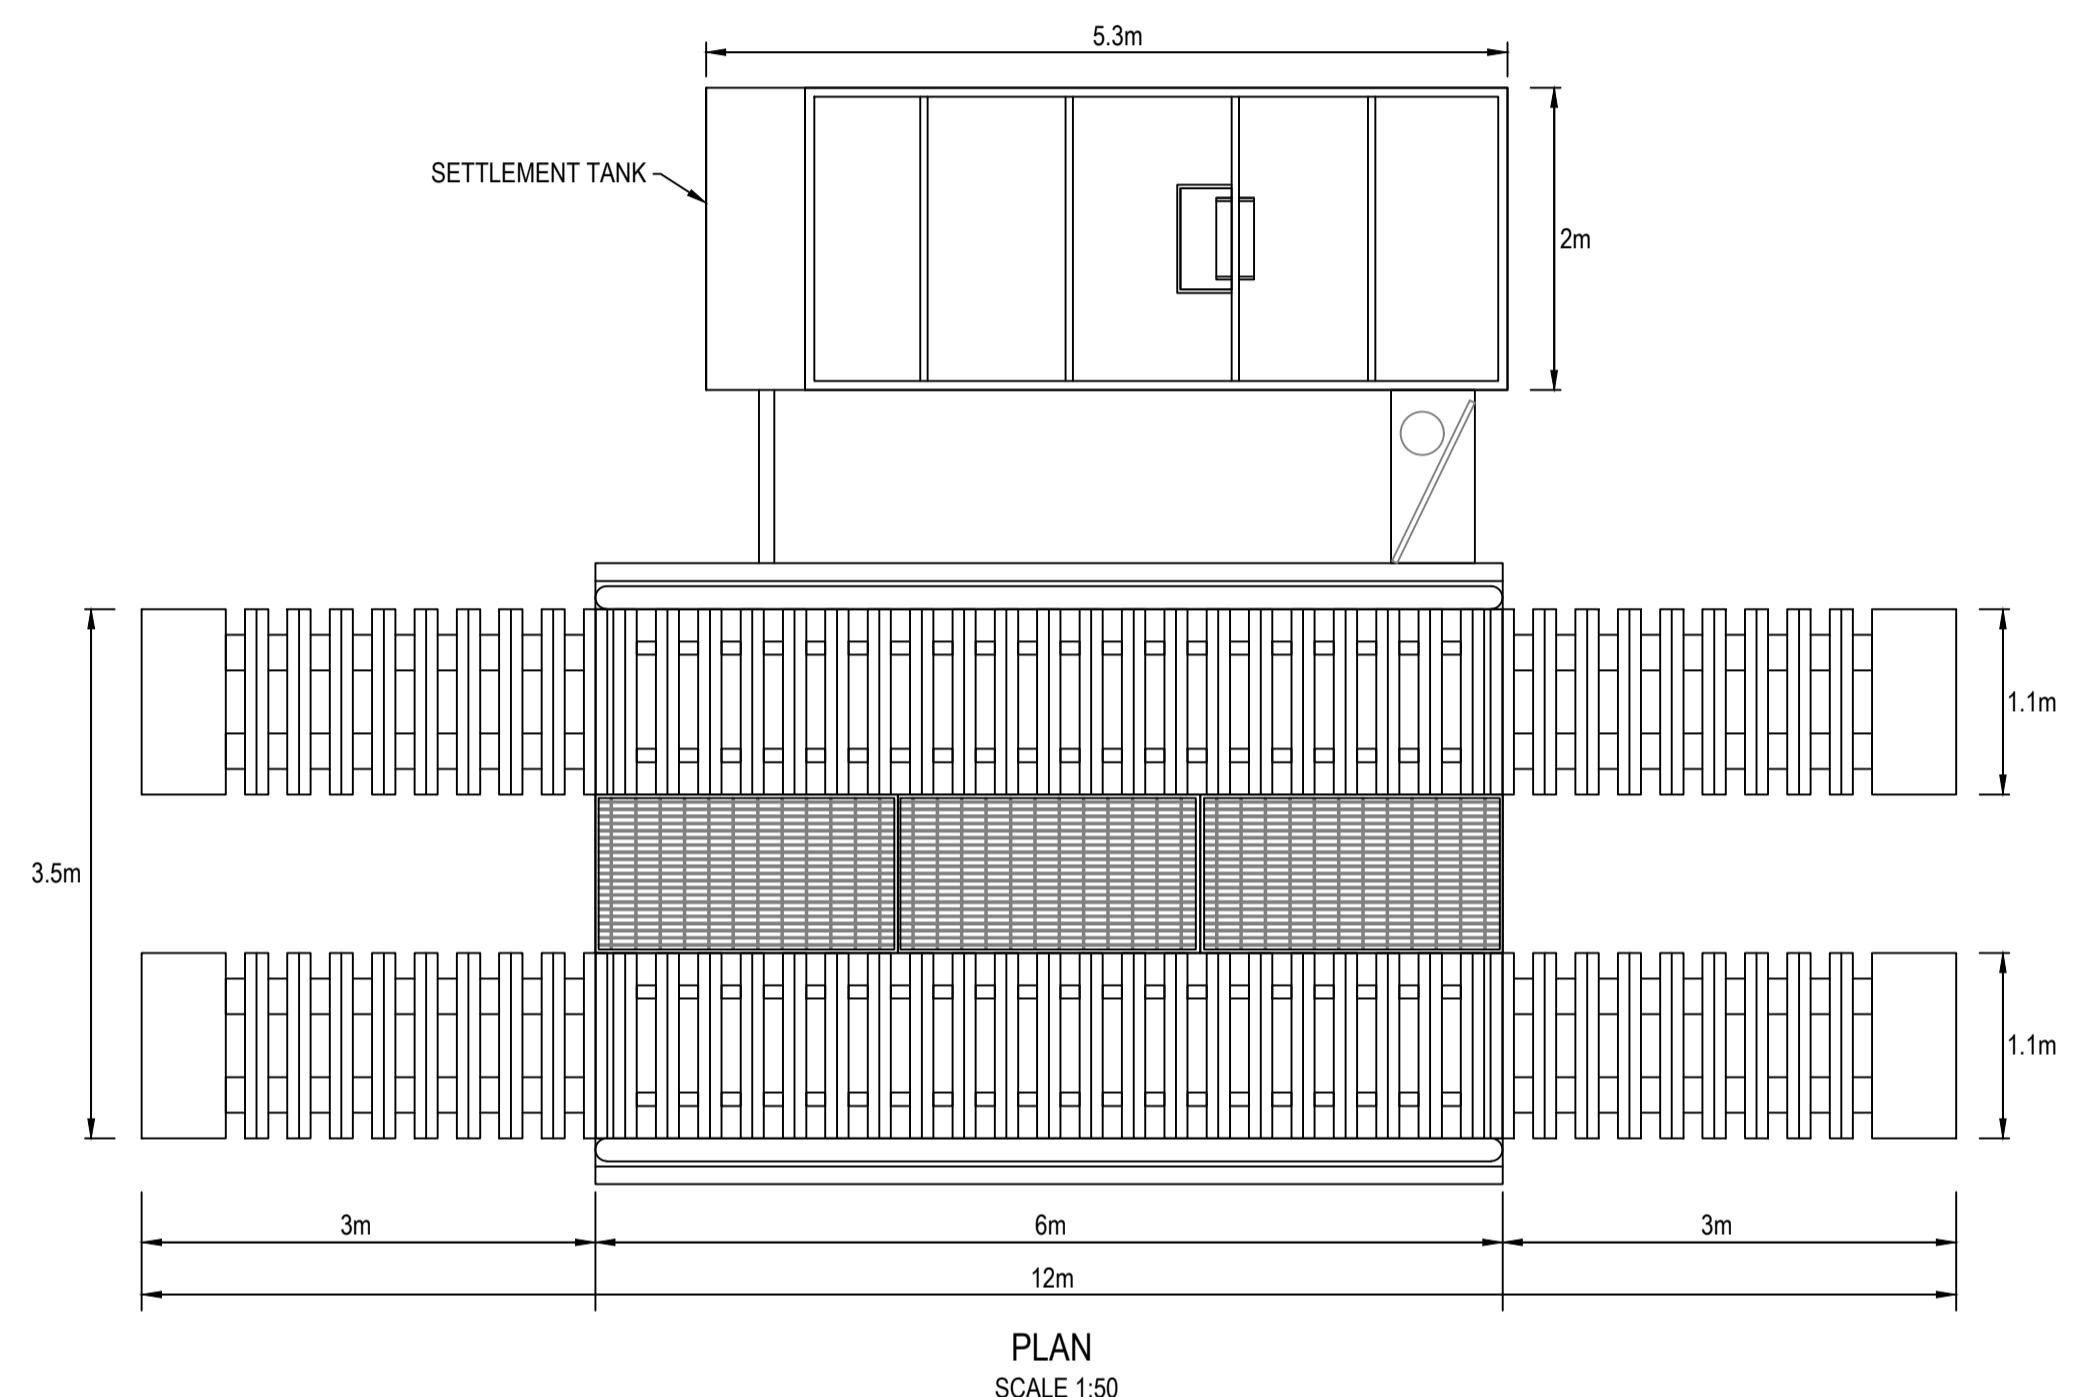

**DRAWING STATUS**  
FOR PLANNING

ISSUE/REVISION		
IR	DATE	DESCRIPTION

**SCALE @ A1**  
1:50

**PROJECT NUMBER**  
60589011

**SHEET TITLE**  
PROPOSED WHEEL WASH  
LAYOUT AND ELEVATIONS  
PLAN REV.

**SHEET NUMBER**  
60589011/IN/DW/010

This drawing has been prepared for the use of AECOM's client. It may not be used, modified, reproduced or relied upon by third parties, except as agreed by AECOM or as required by law. AECOM accepts no responsibility, and denies any liability whatsoever, to any party that uses or relies on this drawing without AECOM's express written consent. Do not scale this document. All measurements must be obtained from the stated dimensions.