


CONSULTANT

AECOM Limited
5th Floor
2 CITY WALK,
LEEDS
LS11 9AR
+44 (0)113 391 6800
www.aecom.com

LEGEND

-  Proposed Path
-  Existing Path
-  Existing Fencing
-  Proposed Fencing
-  Site Access
-  Security and Welfare Block
-  Site Map
-  Viewpoint Map
-  Art Installation
-  Marker Post
-  Kissing Gate
-  Finger Post
-  Car Park and Turning Head
-  Viewing Platform

ISSUE/REVISION

01	15/05/2019	BO	
I/R	DATE	BY	DESCRIPTION

SCALE @ A3

1:2000

PROJECT NUMBER



60589011

SHEET TITLE

INDICATIVE FINAL STAGE I PUBLIC
ACCESS PLAN - OVERALL PLAN

SHEET NUMBER

60589011-SK-002

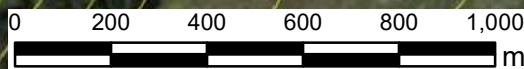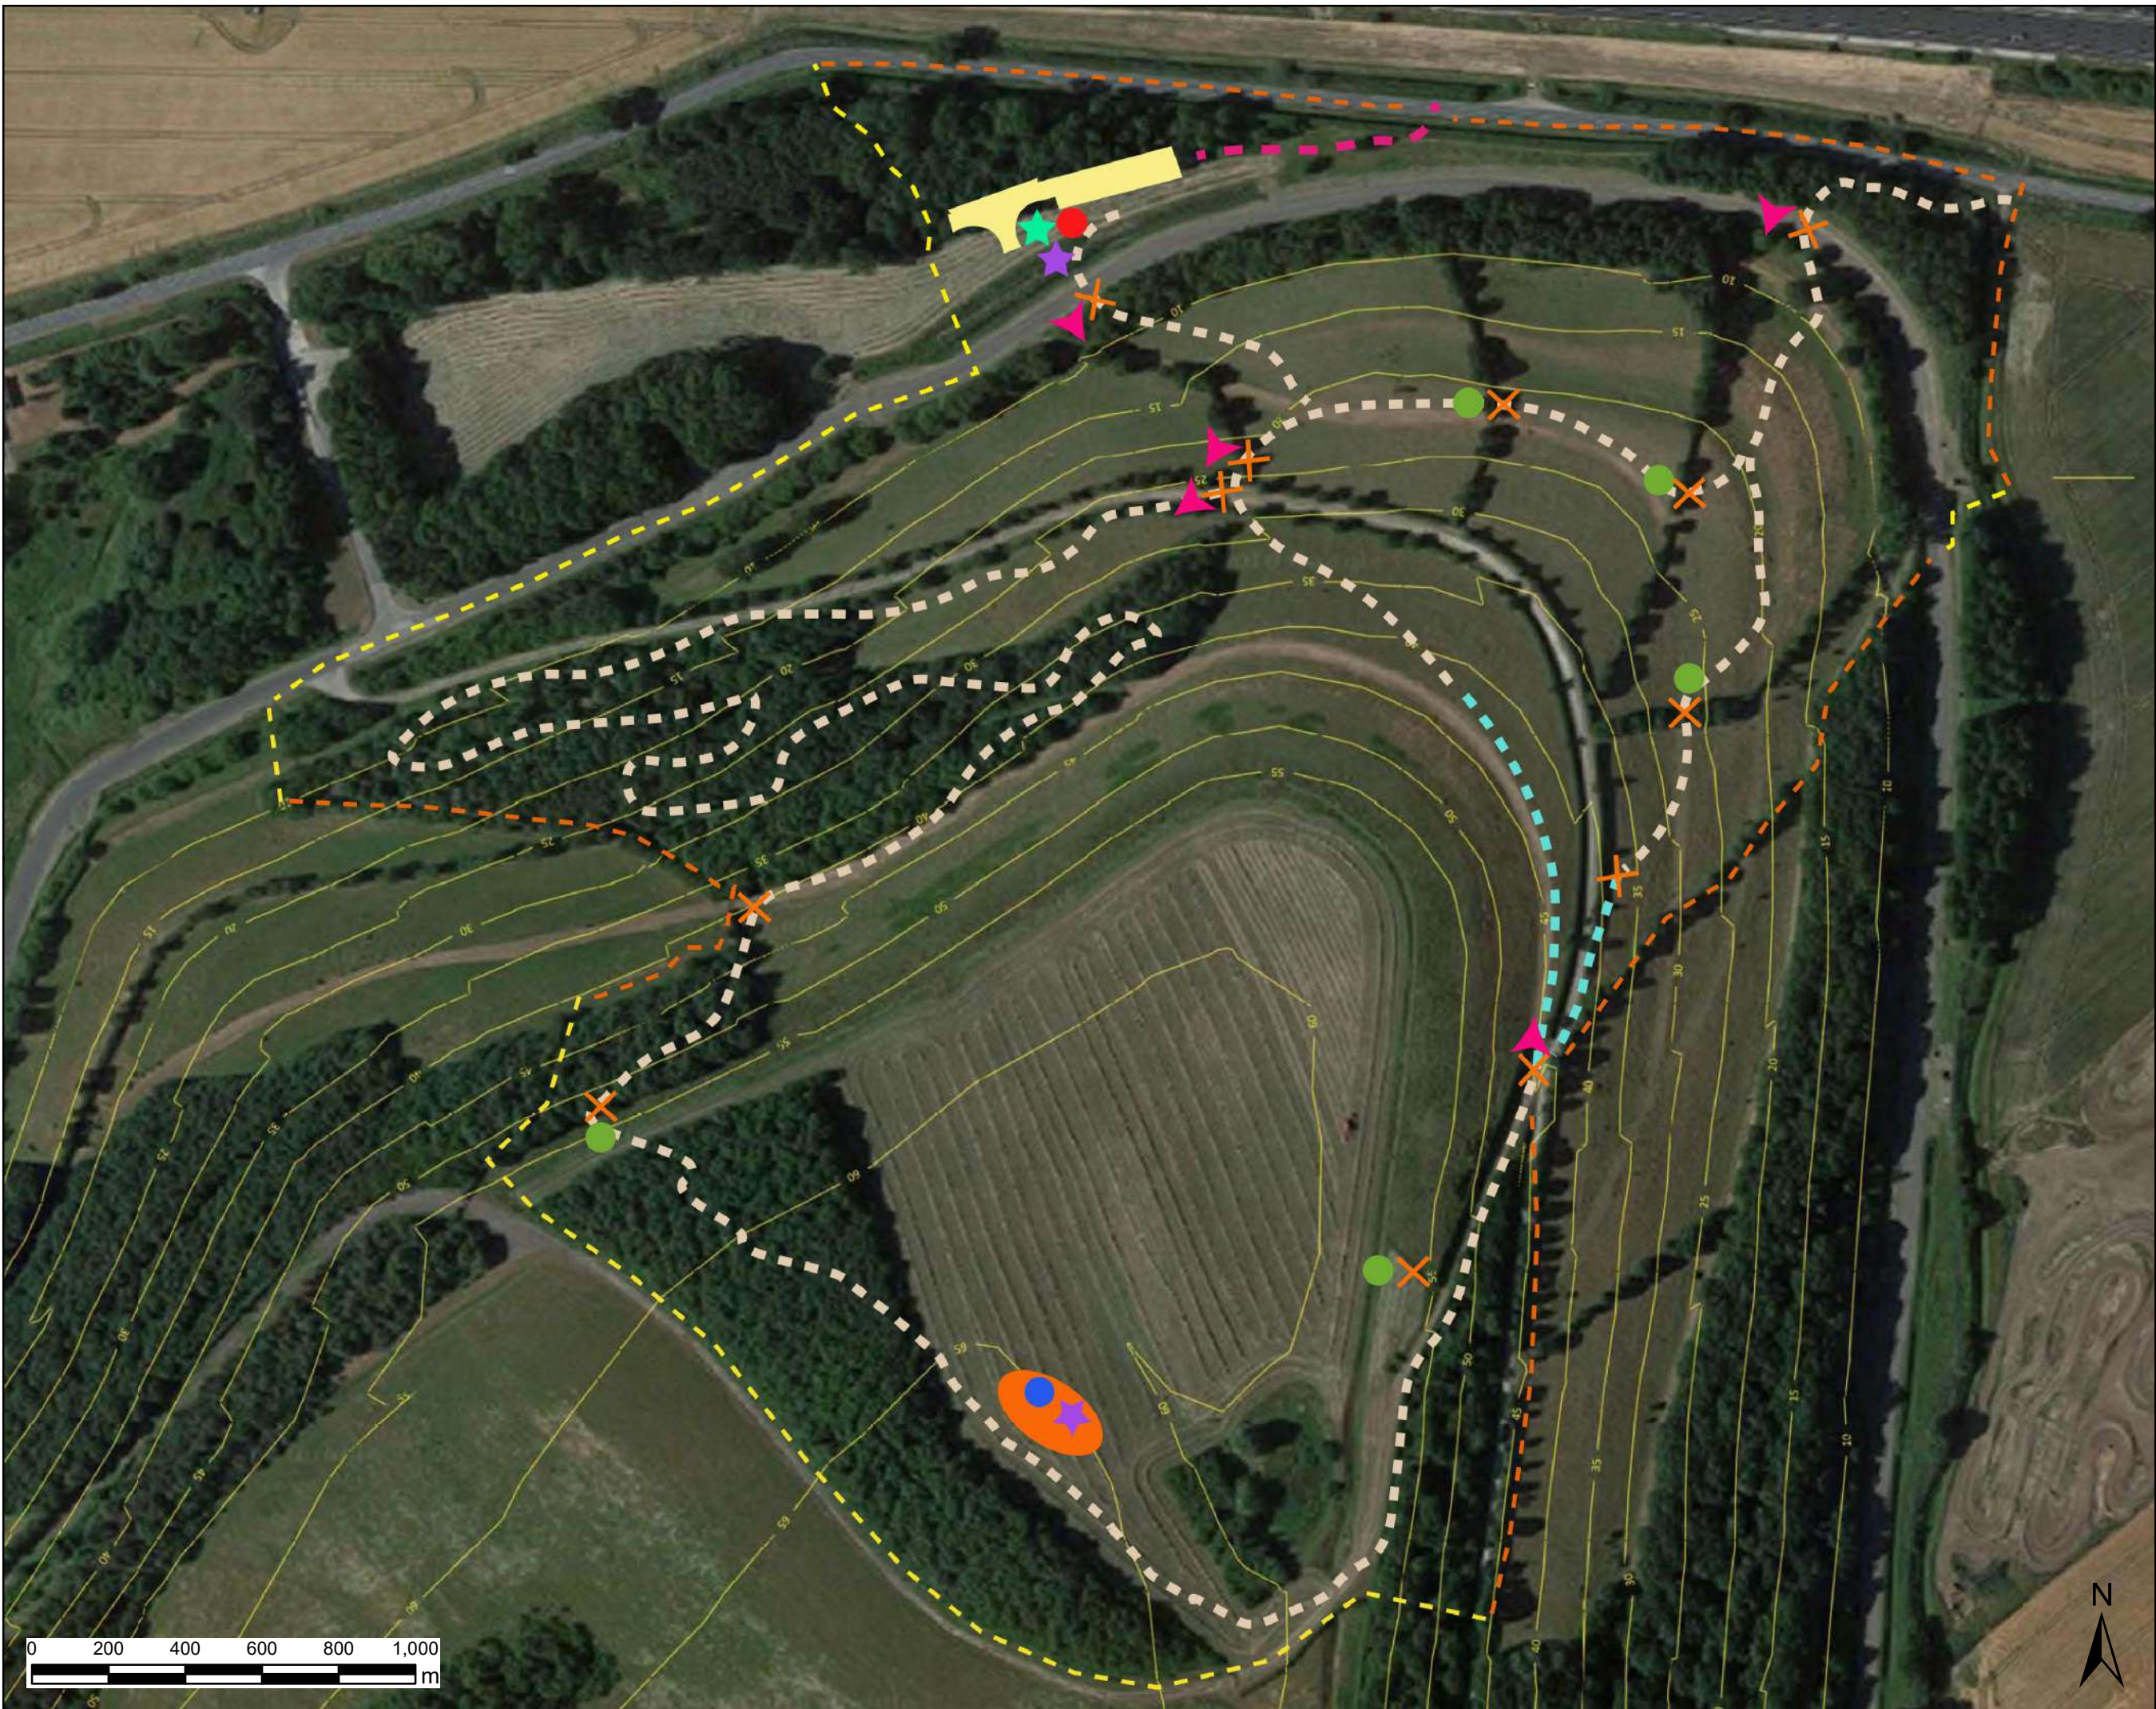

This drawing has been prepared for the use of AECOM's client. It may not be used, modified, reproduced or relied upon by third parties, except as agreed by AECOM or as required by law. AECOM accepts no responsibility and denies any liability whatsoever to any party that uses or relies on this drawing without AECOM's express written consent. Do not scale this document. All measurements must be obtained from the stated dimensions.